


MEZZANINE FLOOR  
 ZONE 7 - ( )  
 ZONE 8 CEILING VOIDS.

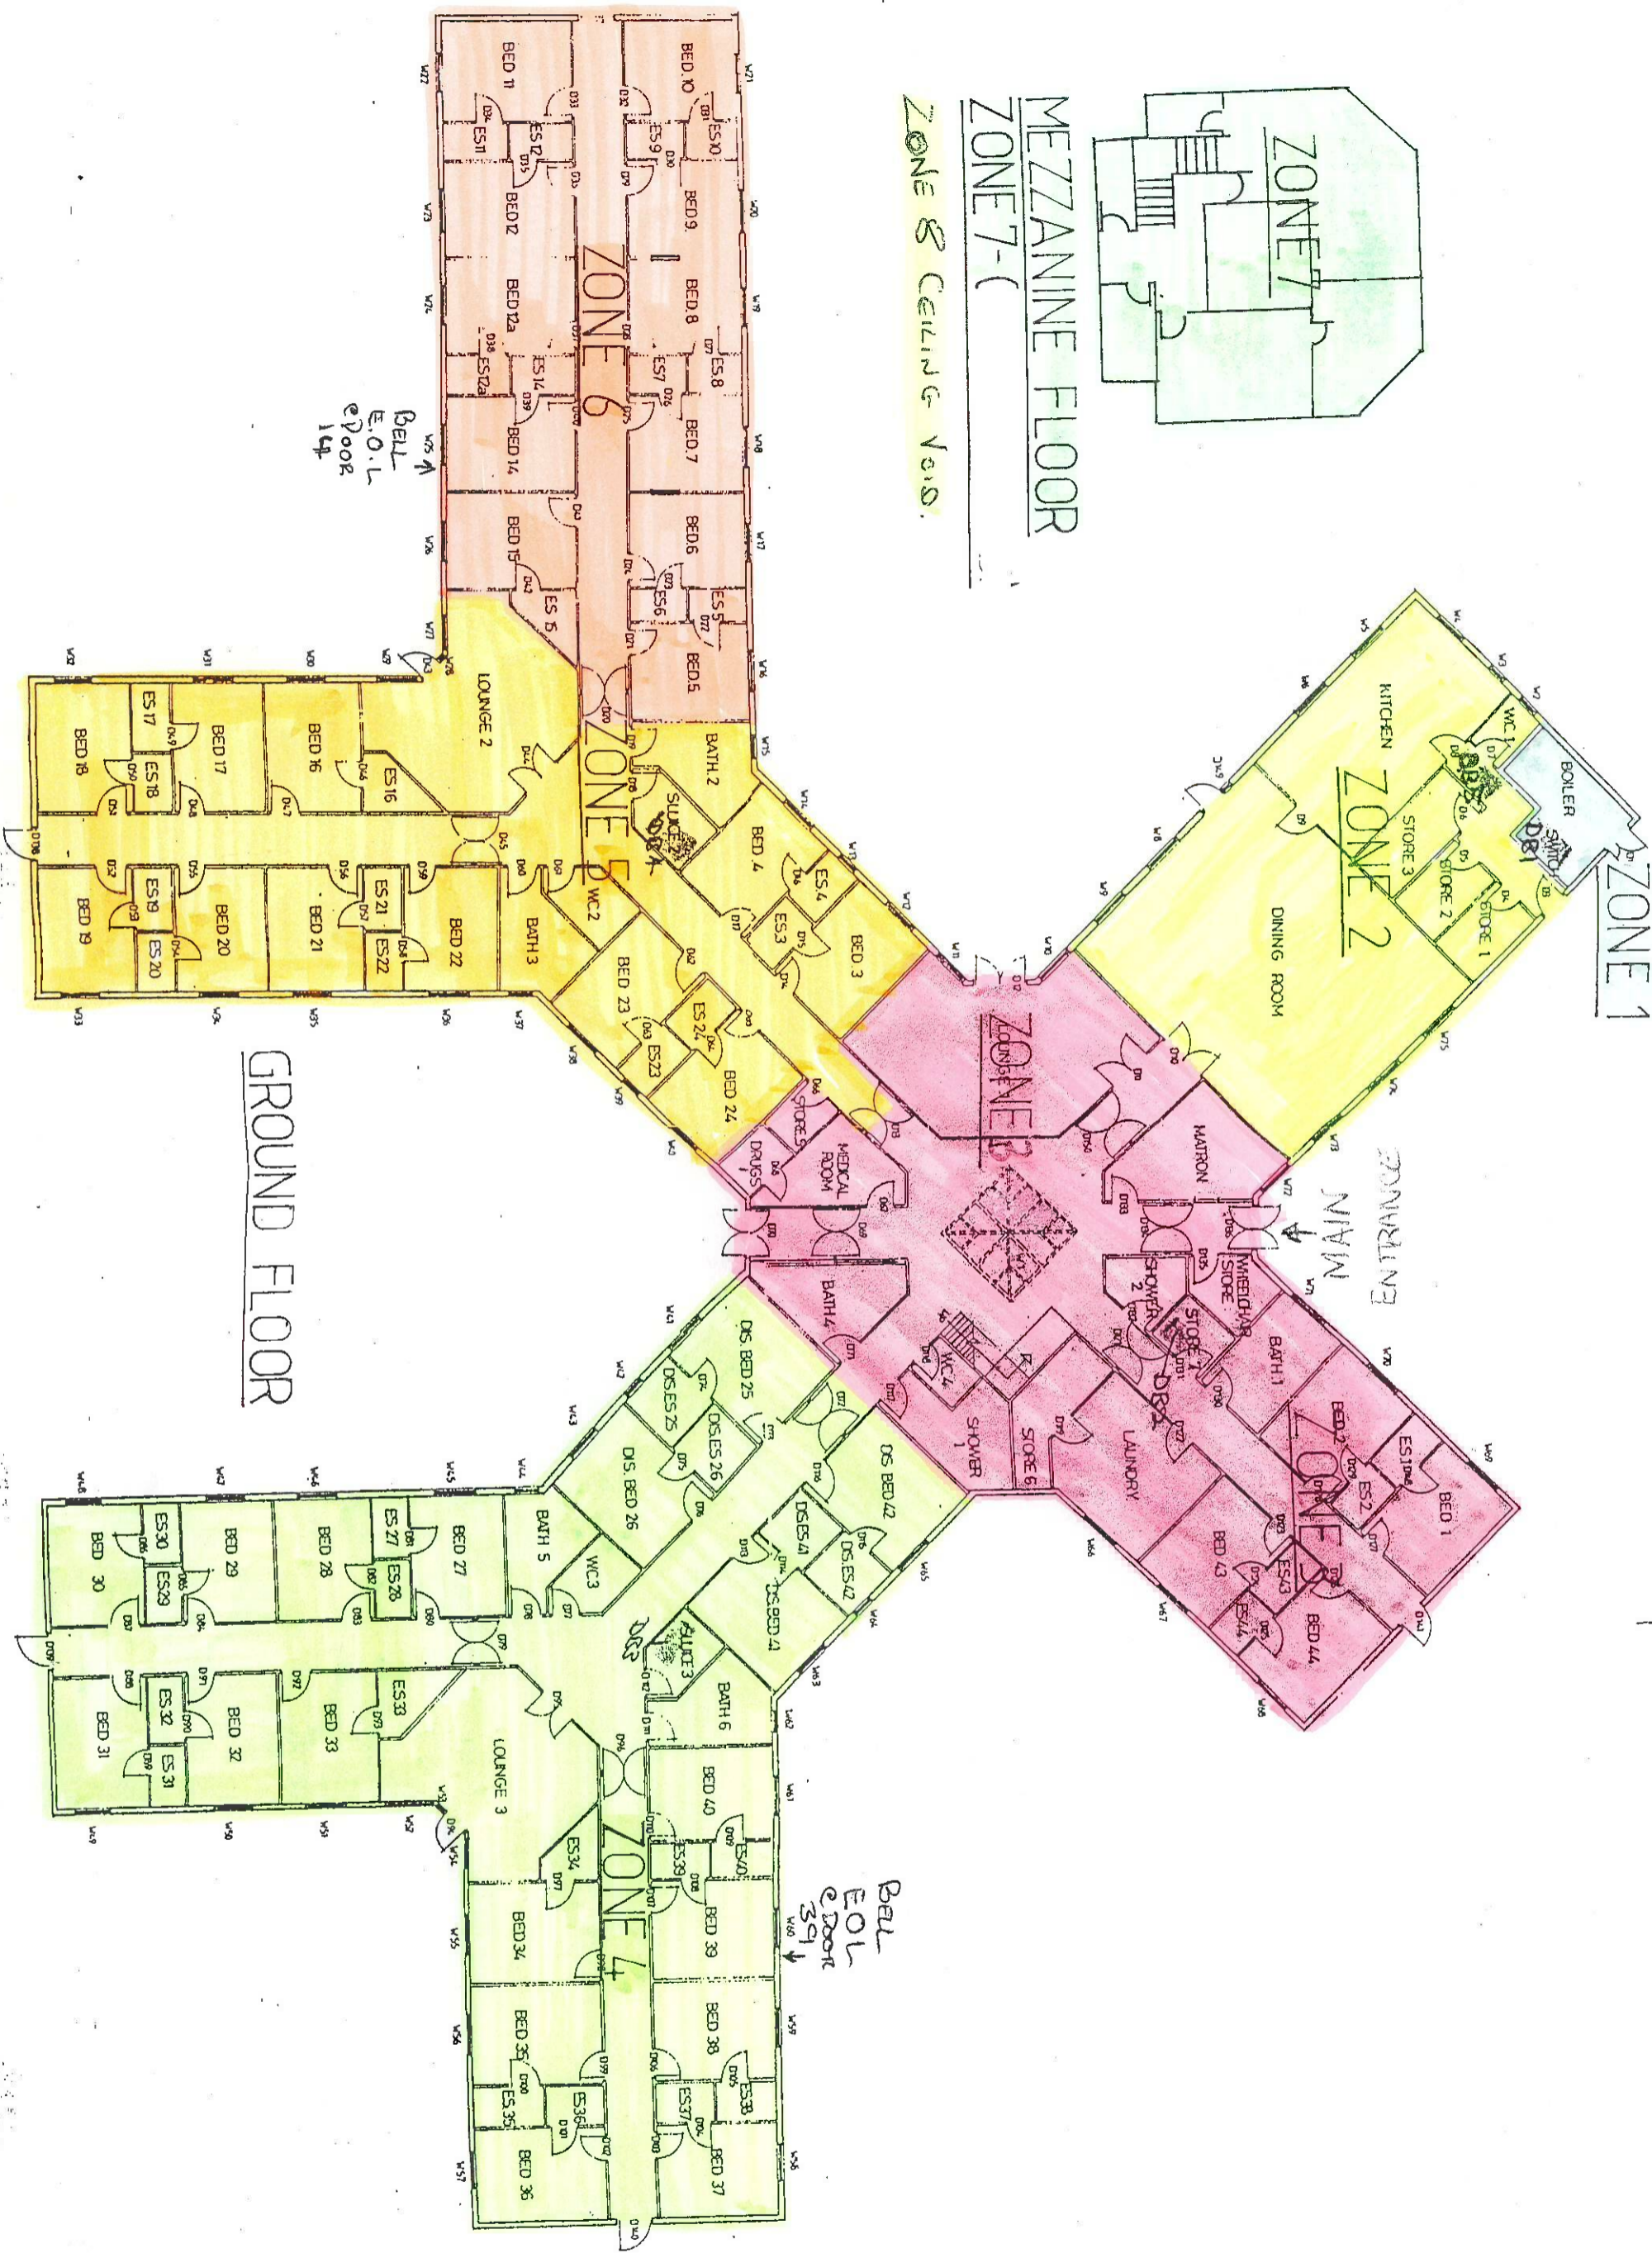

GROUND FLOOR

GROUND FLOOR

BELL  
 E.O.L.  
 e Door  
 14

BELL  
 E.O.L.  
 e Door  
 39